

DRAWING NOTES

- ALL DRAWINGS SUPPLIED ARE PRELIMINARY AND NOT FOR CONSTRUCTION
- PRELIMINARY DRAWINGS MAY BE USED FOR APPLICATION FOR PERMITS
- ALL DRAWINGS SUPPLIED ARE INTENDED TO GIVE VISUAL REFERENCE FOR THE QUOTE (IF SUPPLIED)

BUILDING INFORMATION

DRAWING INFORMATION

- FLOOR PLAN

MARCH 21, 2013 REVISION

DATE DRAWN:
MARCH 21, 2013


INFORMATION
3413 - 52 AVE, LACOMBE
AB T4L 0B9
PHONE: 403 782 9539
FAX: 403 782 2439

SHEET #

PREPARED FOR:
FLUID EXPERTS

PREPARED BY:
PRECISION PROJECTS LTD.



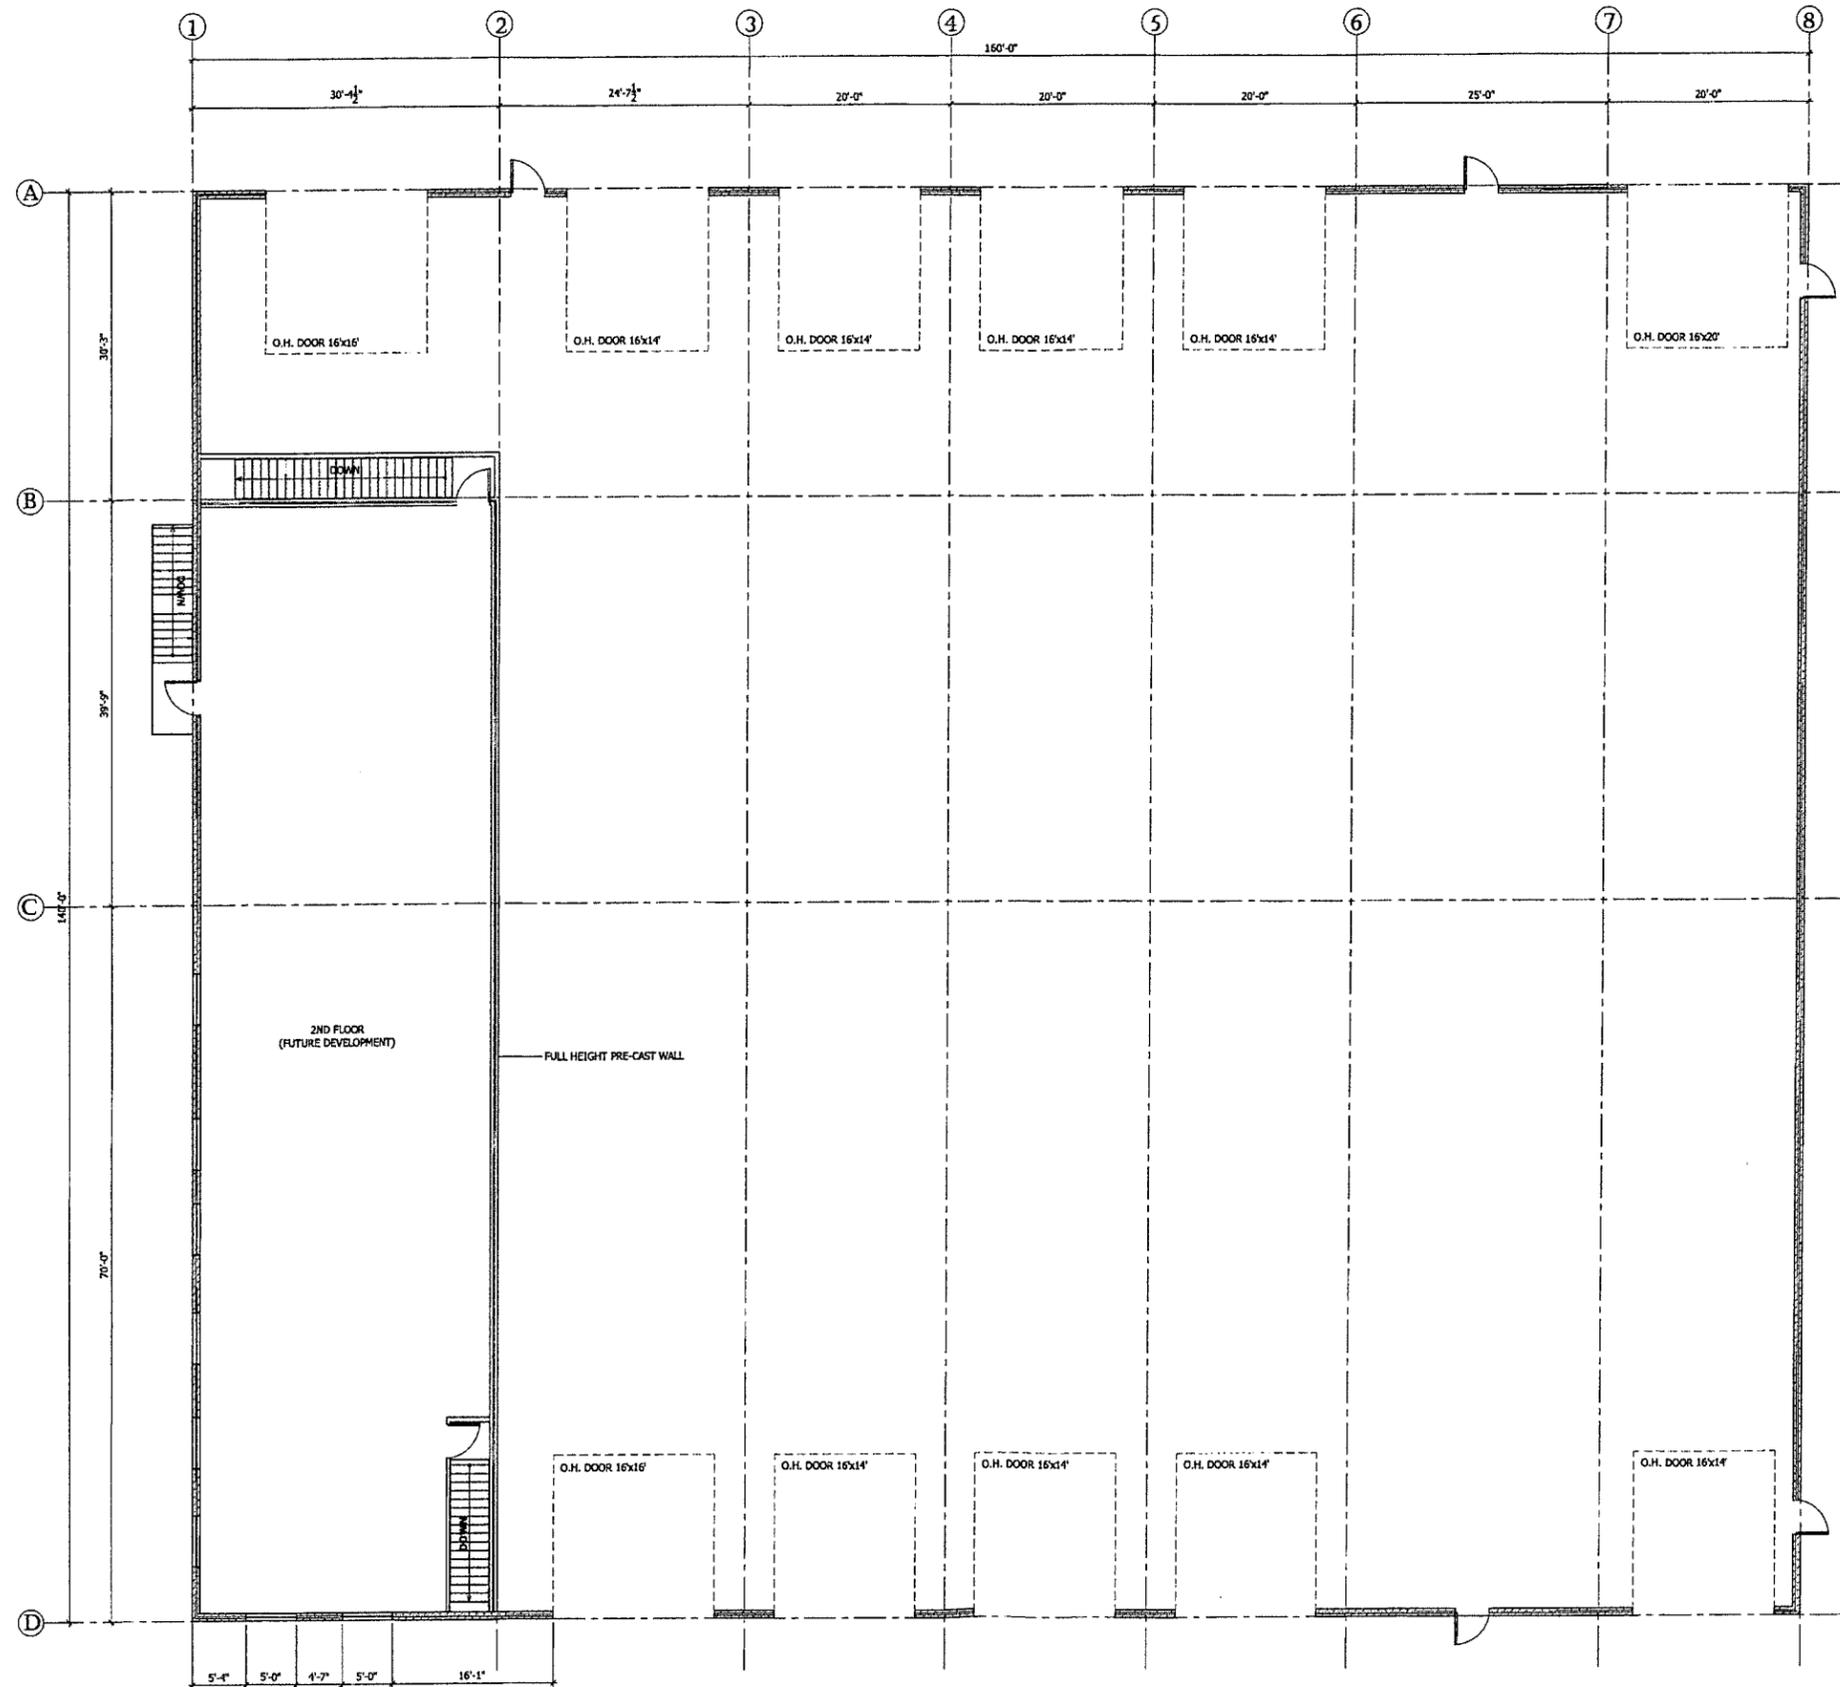

① 2ND FLOOR PLAN
 1/4" = 1'-0"


Consultant
BAR Engineering
 1 (780) 875-1543 6001 - 50th Avenue
 2 (780) 875-2728 Lloydminster, AB
 e: info@bareng.ca 199 279
 www.bareng.ca

Client
BERRY ARCHITECTURE & ASSOCIATES


Blank area for notes or additional information.

Professional Engineer Seal
 PERMIT TO PRACTICE
 BAR ENGINEERING CO. LTD.
 Signature: [Signature]
 Date: Feb 22-13
 PERMIT NUMBER: P2166
 The Association of Professional Engineers, Geologists, and Geophysicists of Alberta

Issue:					
ISSUED FOR PERMIT	BA	DC	DC	PER	13
Rev. Description	Rev	Desc	App	Disc	
Drawing Name:					
Project:					
FLUID EXPERTS SHOP					
Location:					
79 ave RED DEER, AB					
Drawing Name:					
2ND FLOOR PLAN					
Project No.:	12-3147	Drawing No.:	A2.1		
Scale:	AS SHOWN	Author:	DC		

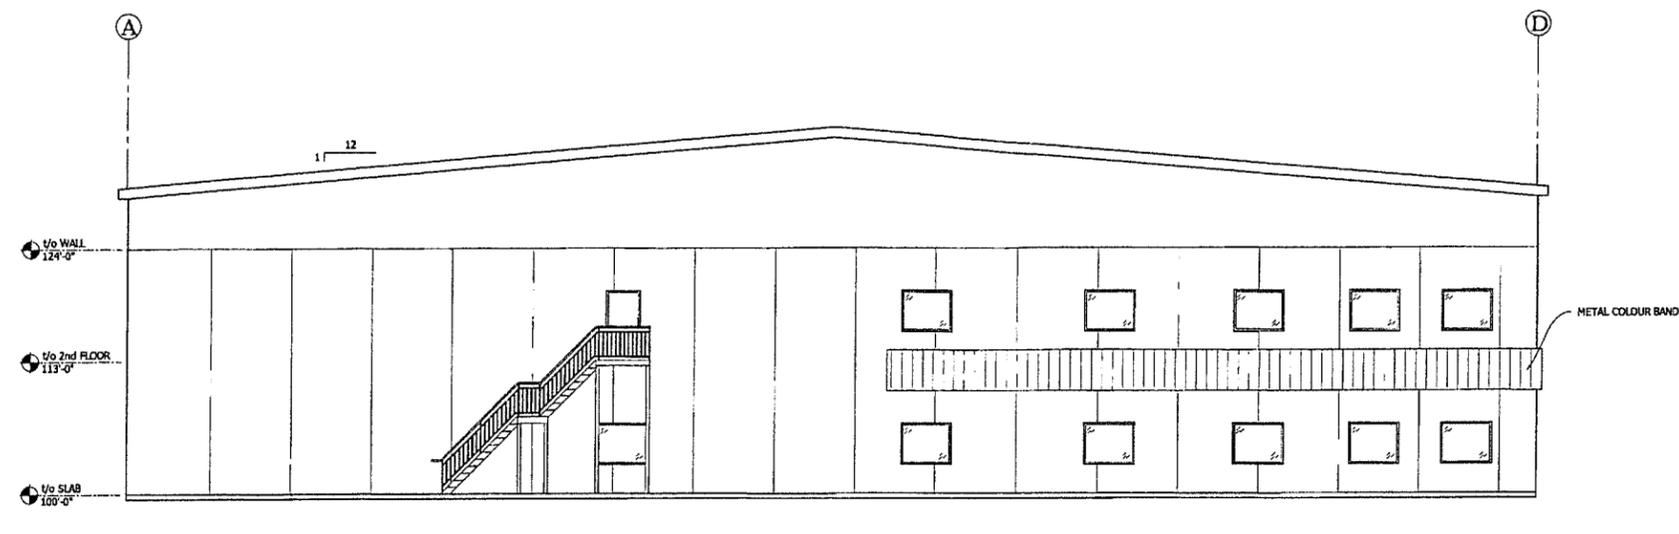


① WEST ELEVATION
 1/8" = 1'-0"

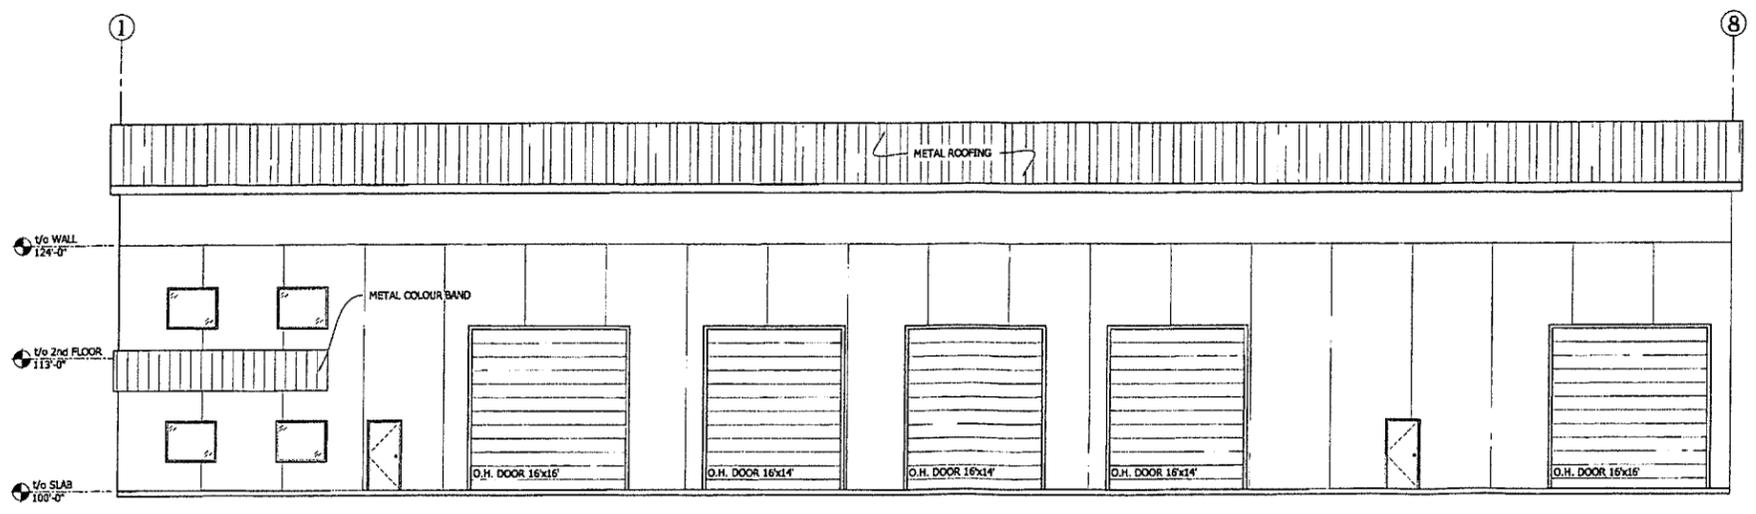


② SOUTH ELEVATION
 1/8" = 1'-0"

PROFESSIONAL ENGINEER
 ALBERTA
 PERMIT TO PRACTICE
 BAR ENGINEERING CO. LTD.
 Signature: [Signature]
 Date: 5-27-13
 PERMIT NUMBER: P7266
 The Association of Professional Engineers,
 Geologists, and Architects of Alberta


Issue:					
ISSUED FOR PERMIT	BA	DC	DC	PER	13
Rev. Description:	Dr.	Chk	Appr	Disc	
Project:	FLUID EXPERTS SHOP				
Location:	79 ave RED DEER, AB				
Drawing Name:	ELEVATIONS				
Project No.:	12-3147	Drawing No.:			
Scale:	AS SHOWN			A3.0	
Author:	DC				

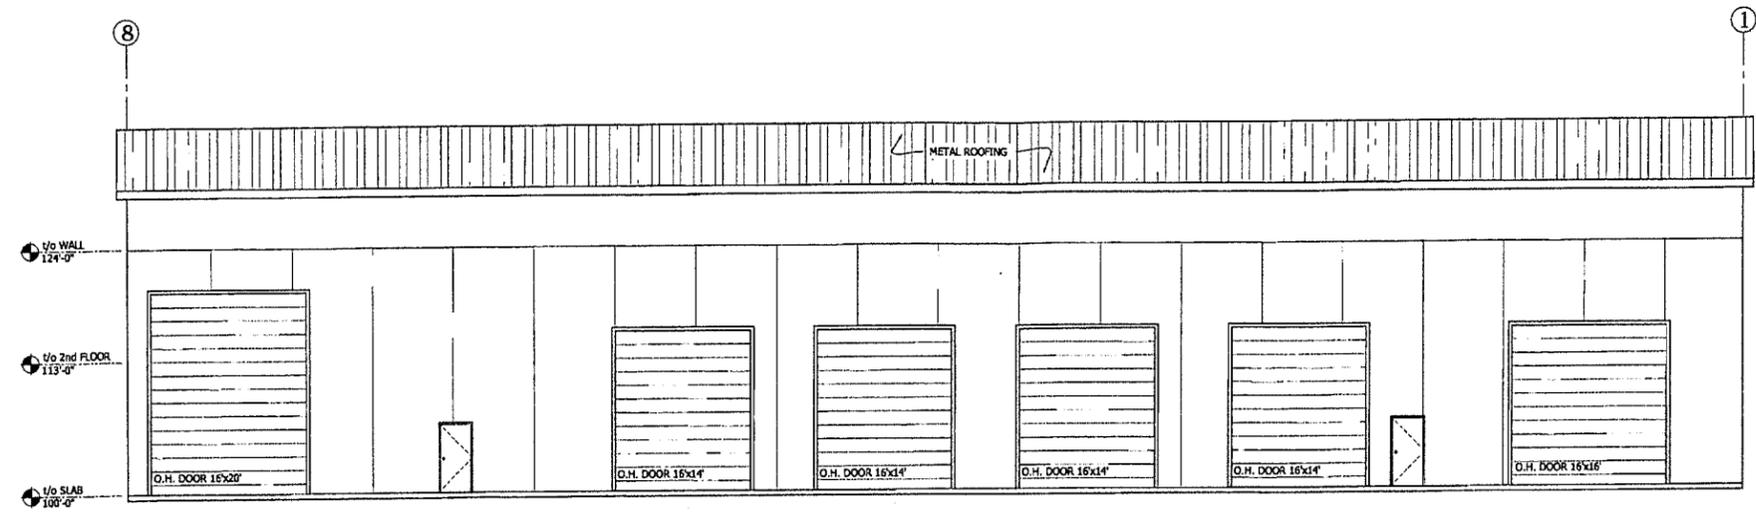

1 NORTH ELEVATION
 1/4" = 1'-0"

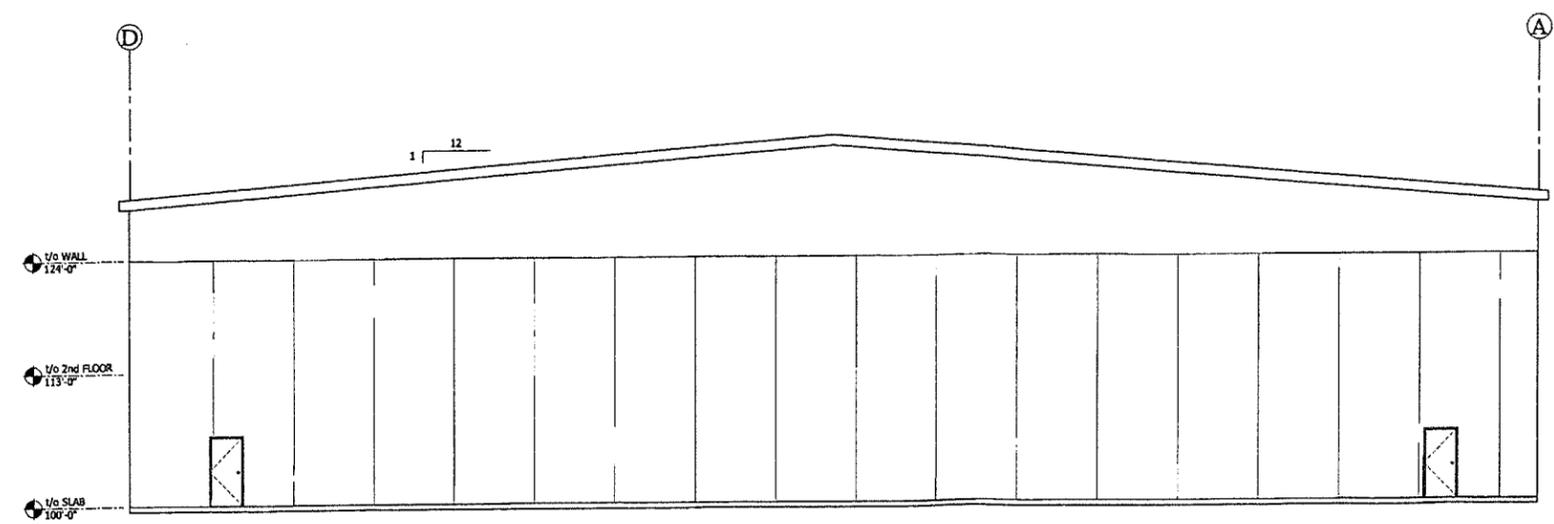

2 EAST ELEVATION
 1/4" = 1'-0"

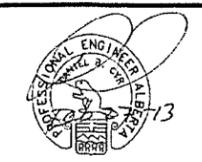


PERMIT TO PRACTICE
 BAR ENGINEERING CO. LTD.
 Signature: [Signature]
 Date: Feb 27-12
 PERMIT NUMBER: 87266
 The Association of Professional Engineers,
 Geologists, and Geophysicists of Alberta

Scale:					
DATE FOR PERMIT	MA	DC	DC	PER	1-11
No. Description	Cre	Calc	App	Dir	


Project Name:
FLUID EXPERTS SHOP
 Location:
 79 ave RED DEER, AB

Drawing Name:
ELEVATIONS

Project No: 12-3147 Drawing No:
 Scale: AS SHOWN **A3.1**
 Author: DC

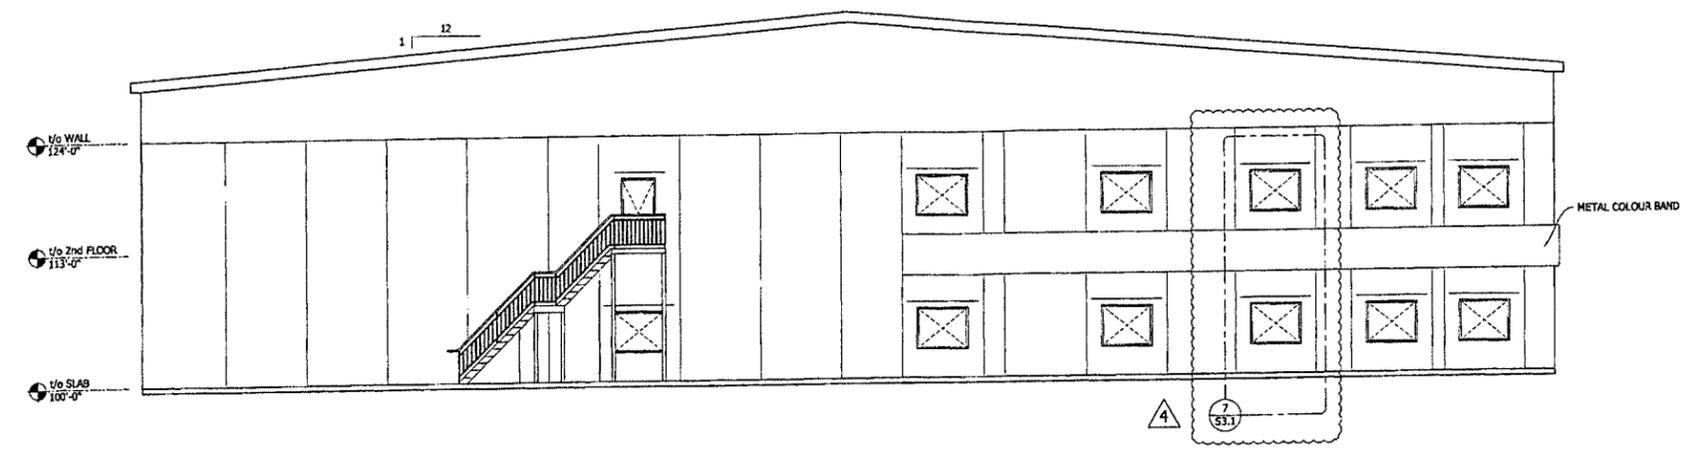

① SOUTH ELEVATION
1/4" = 1'-0"

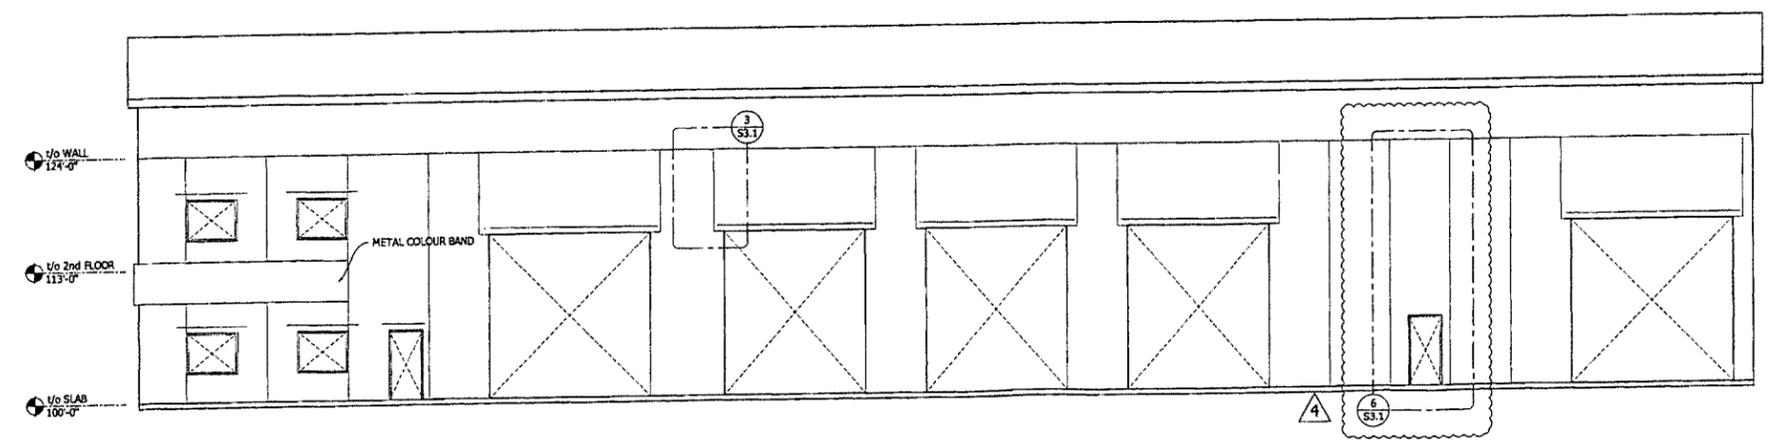

② EAST ELEVATION
1/4" = 1'-0"



PERMIT TO PRACTICE
 BAR ENGINEERING CO. LTD.
 Sign Sheet
 Date: Feb 5/13
 PERMIT NUMBER: P7266
 The Association of Professional Engineers,
 Geologists and Geophysicists of Alberta

Scale:					
Issued For Permit:	AM	DC	DC	DC	1/13
Description:	Date: <u>Feb 5/13</u>				
Drawing Number:	Date: <u>Feb 5/13</u>				

**FLUID EXPERTS
SHOP**


Location:
79 ave RED DEER, AB

Drawing Name:
**STRUCTURAL
ELEVATIONS**


Project No.: 12-3147
 Scale: AS SHOWN
 Drawing No.: **S4.0**
 Author: DC

BAR
 Engineering
 1: (403) 875-1383 | 14001 - 52nd Avenue
 2: (403) 875-2728 | Lloydminster, AB
 3: (306) 833-8888 | 179 27th
 www.bareng.ca

Drawn by:
BERRY ARCHITECTURE & ASSOCIATES

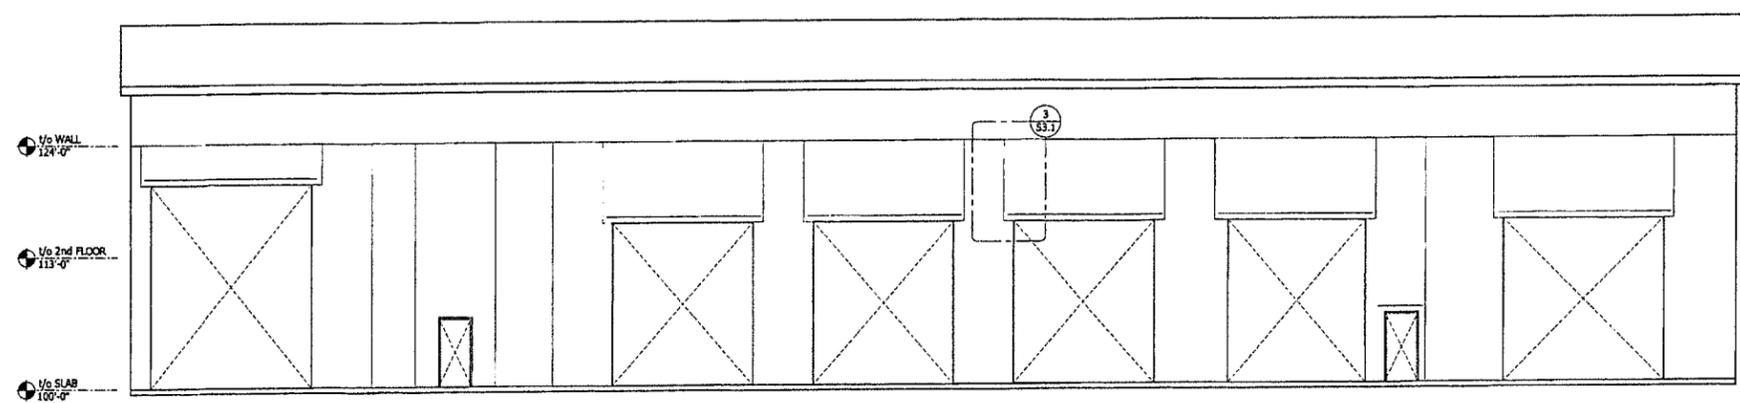

① WEST ELEVATION
 1/4" = 1'-0"

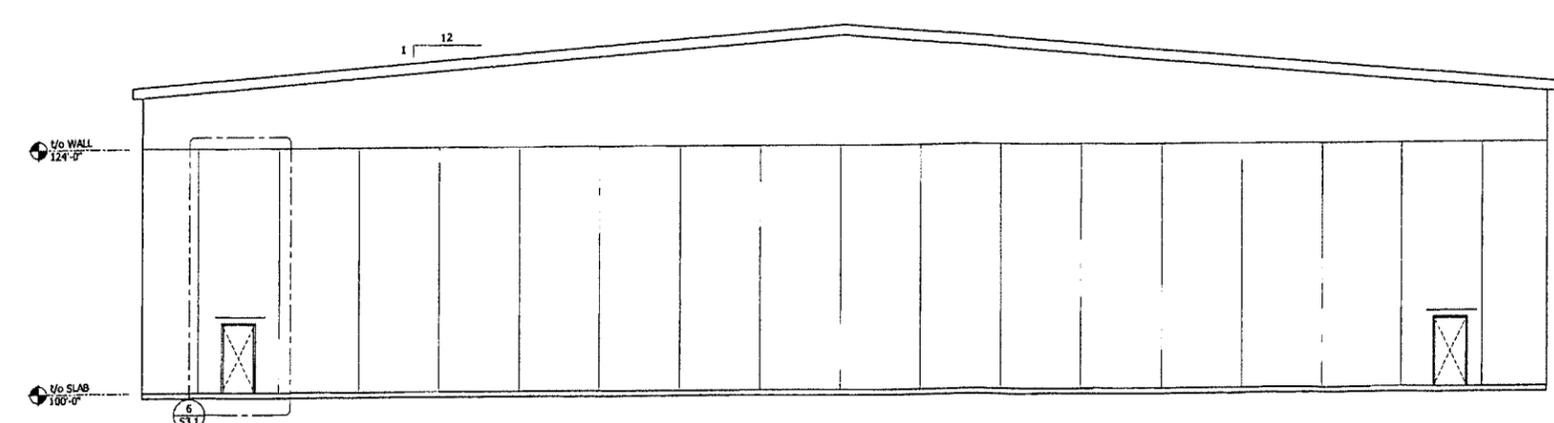

② NORTH ELEVATION
 1/4" = 1'-0"



PERMIT TO PRACTICE
 BAR ENGINEERING CO. LTD.
 Signature: *S. J. B.*
 Date: 12/21/12
 PERMIT NUMBER: P7266
 The Association of Professional Engineers, Geologists, and Geophysicists of Alberta

DATE	DESCRIPTION	BY	CHK	APP	DATE

Project Name:
FLUID EXPERTS SHOP
 Location:
 79 ave RED DEER, AB

Drawing Name:
STRUCTURAL ELEVATIONS

Project No: 12-3147
 Scale: AS SHOWN
 Drawing No: **S4.1**
 User: DC