


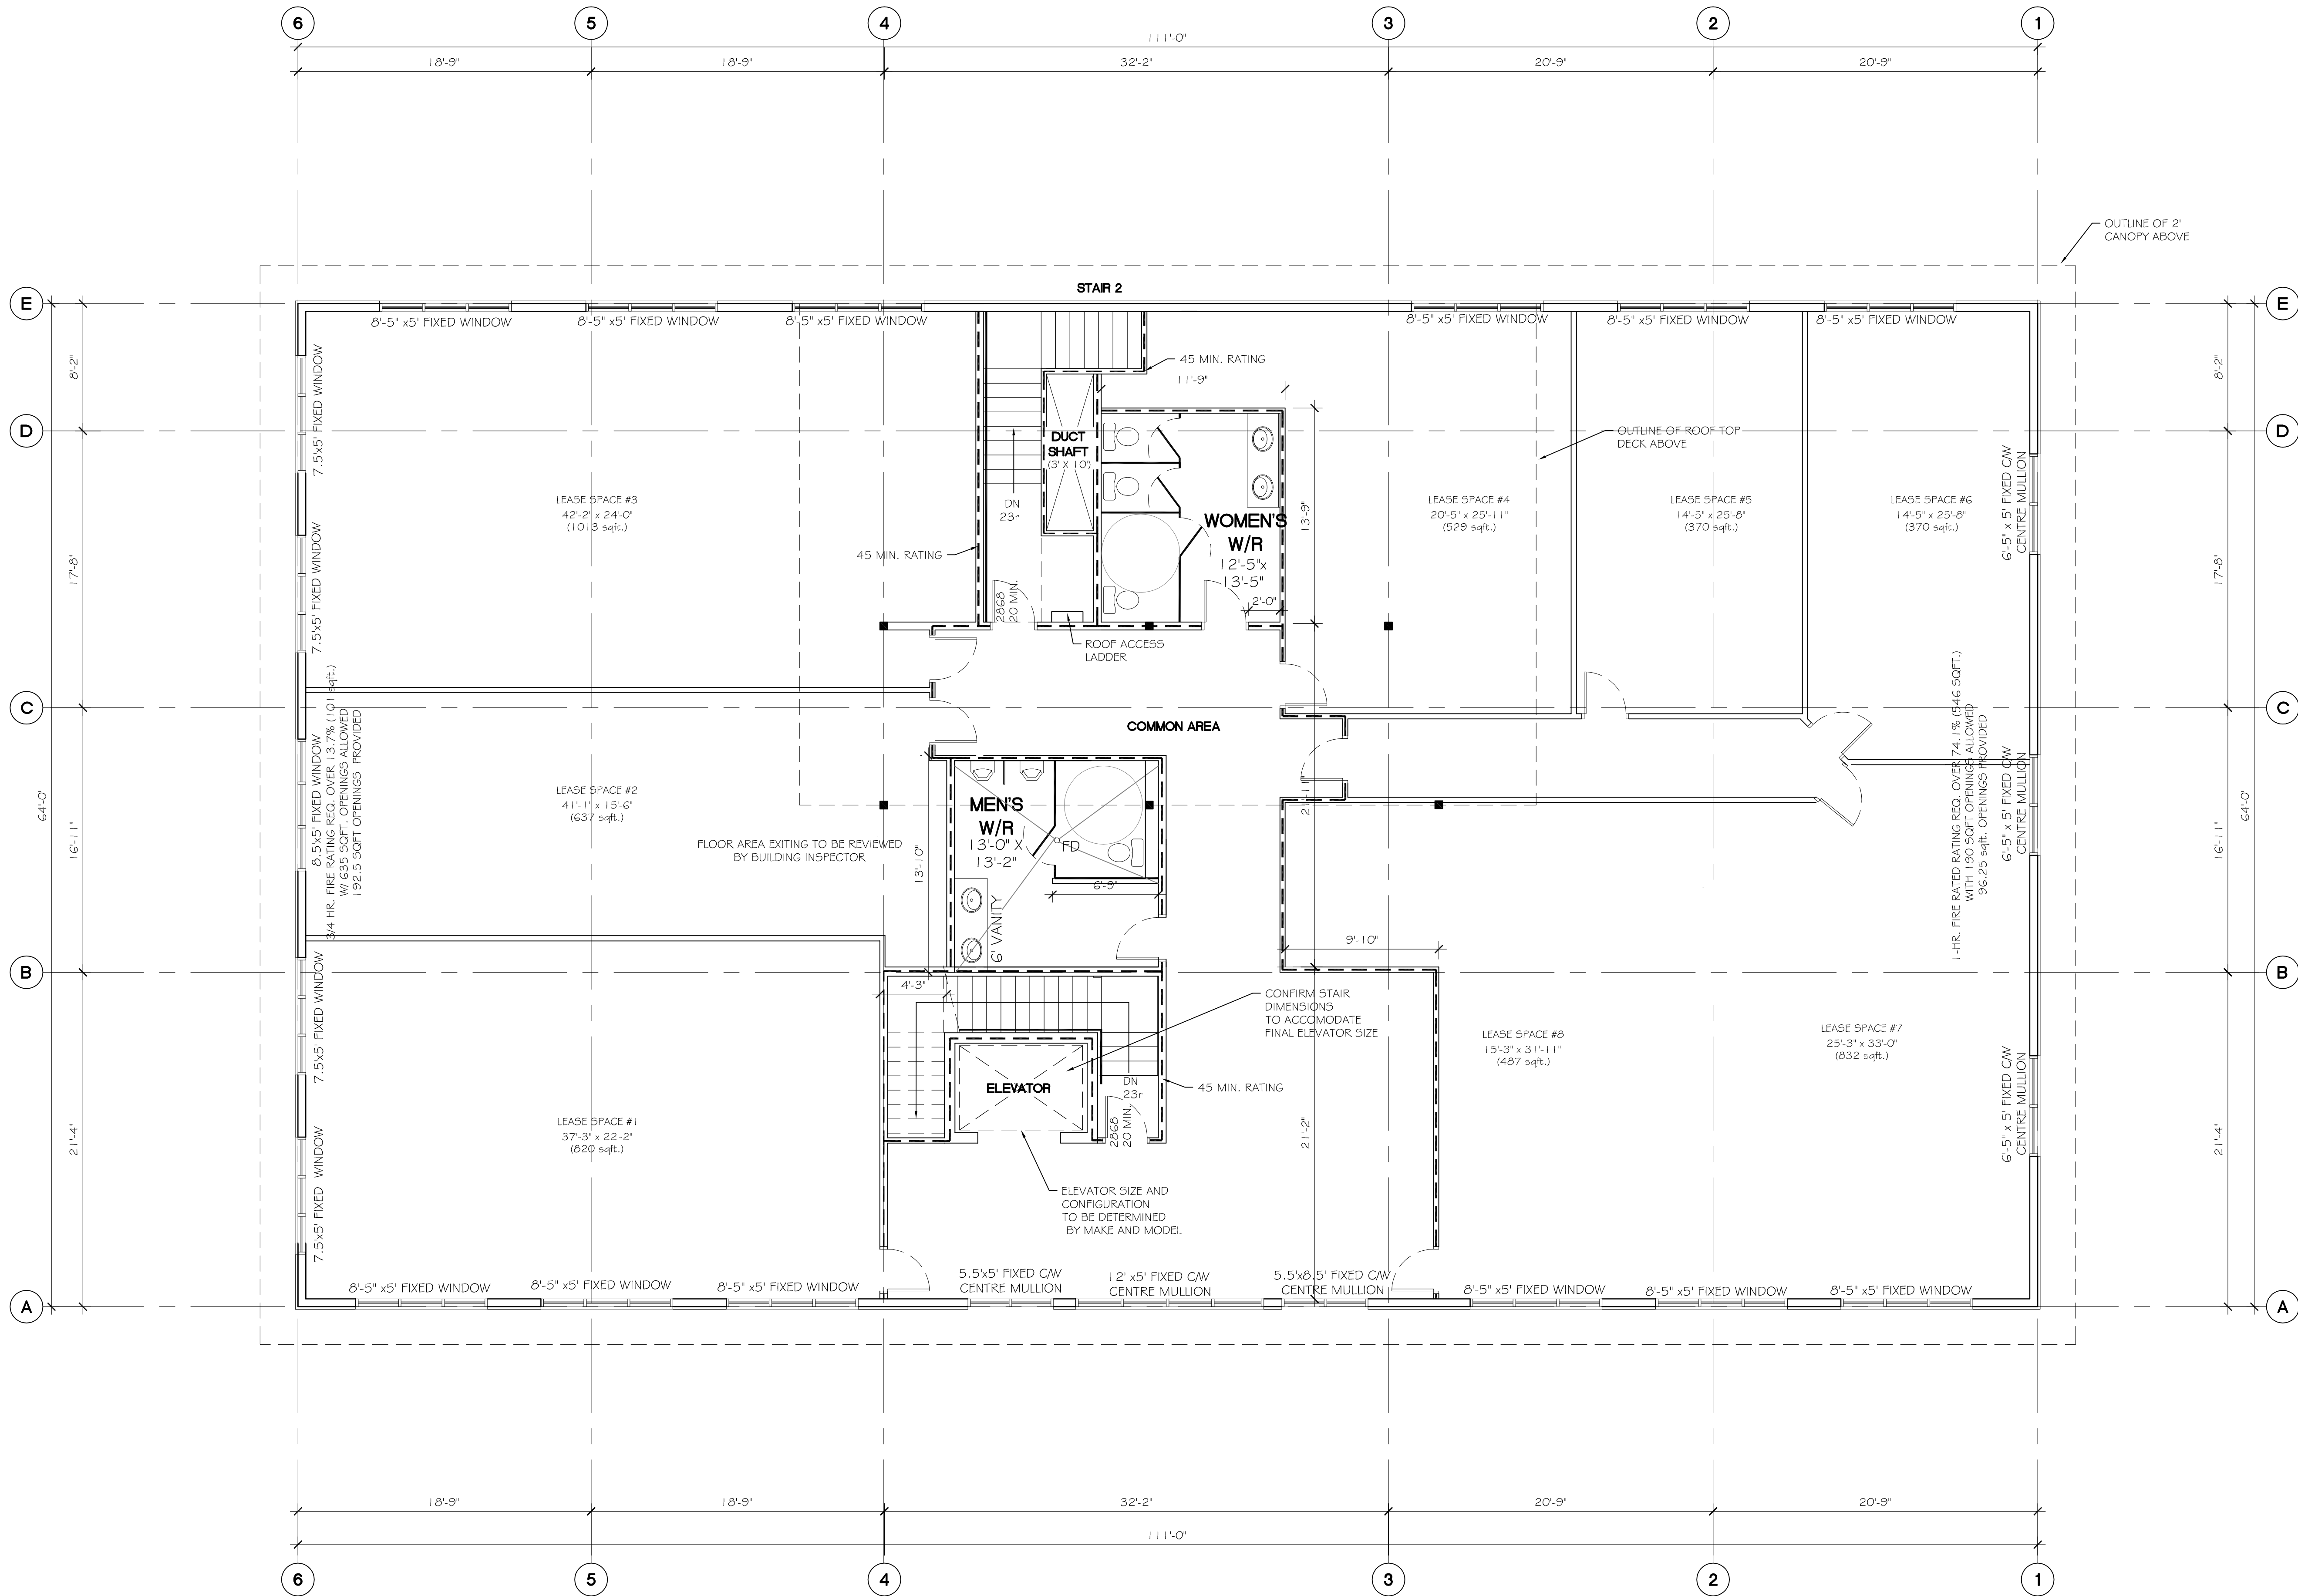

SECOND FLOOR PLAN
SCALE: 3/16" = 1'-0"

MM/DD/YYYY	---	---
MM/DD/YYYY	---	---
NO. | DATE | REVISION | BY

STAMP

PRELIMINARY
Not For Constr.

This drawing is the sole property of Camdon Construction Ltd.. It may not be copied, reproduced or otherwise used in whole or in part without expressed written permission from Camdon Construction Ltd.

DO NOT SCALE DRAWINGS, USE DIMENSIONS PROVIDED OR REQUEST CLARIFICATION FROM THE DESIGNER.



6780 - 76th Street
Red Deer, Alberta T4P 4G6
Ph: (403)443-1233 Fax:442-2422
Toll Free: (800) 615-3381
E-mail: camdon@telusplanet.net
Website: www.camdon.ca

PROJECT TITLE
Proposed New Facility for

Ken Hubbard Commercial/Office Building

Parkwood Road
Blackfalds
Alberta

DRAWING TITLE
Second Floor Plan

DWN BY SH | SCALE AS SHOWN

CHECKED | DATE 01/27/12

11210A **A2-2**
JOB # DRAWING REVISION