

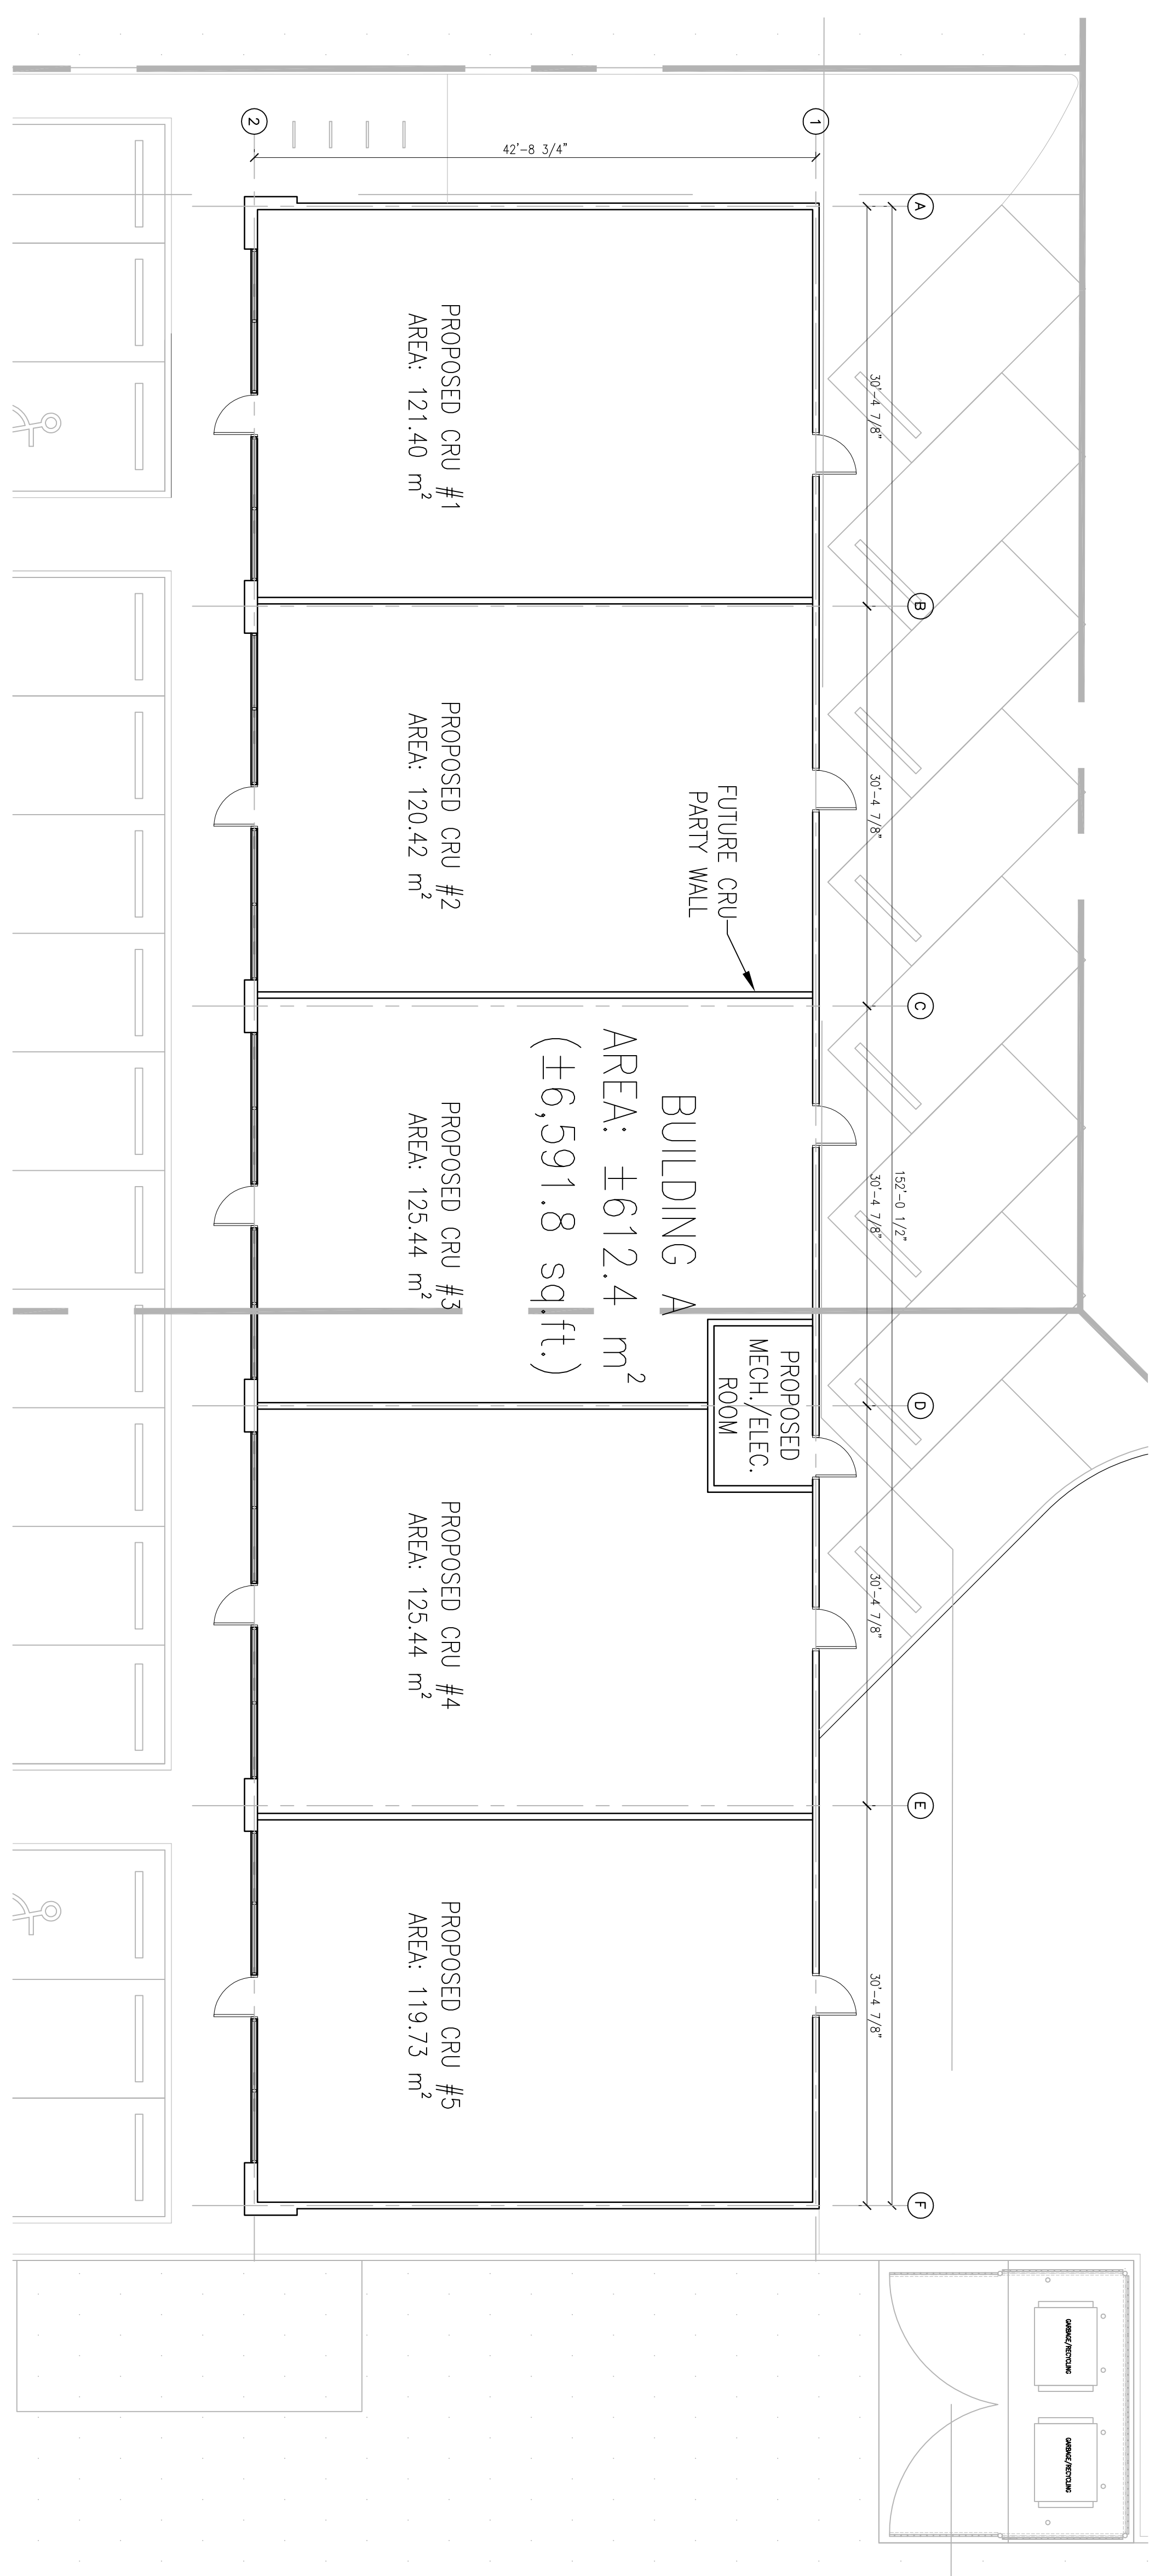


DO NOT SCALE ANY DRAWINGS. THIS DRAWING IS THE PROPERTY OF THE ARCHITECT AND MAY NOT BE USED WITHOUT HIS PERMISSION. REPORT ANY DISCREPANCIES, ERRORS AND OMISSIONS TO THE ARCHITECT PRIOR TO PROCEEDING WITH WORK.

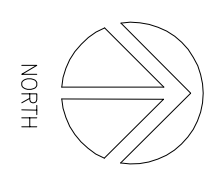

1 BUILDING A FLOOR PLAN  
A2.0  
1/8" = 1'-0"

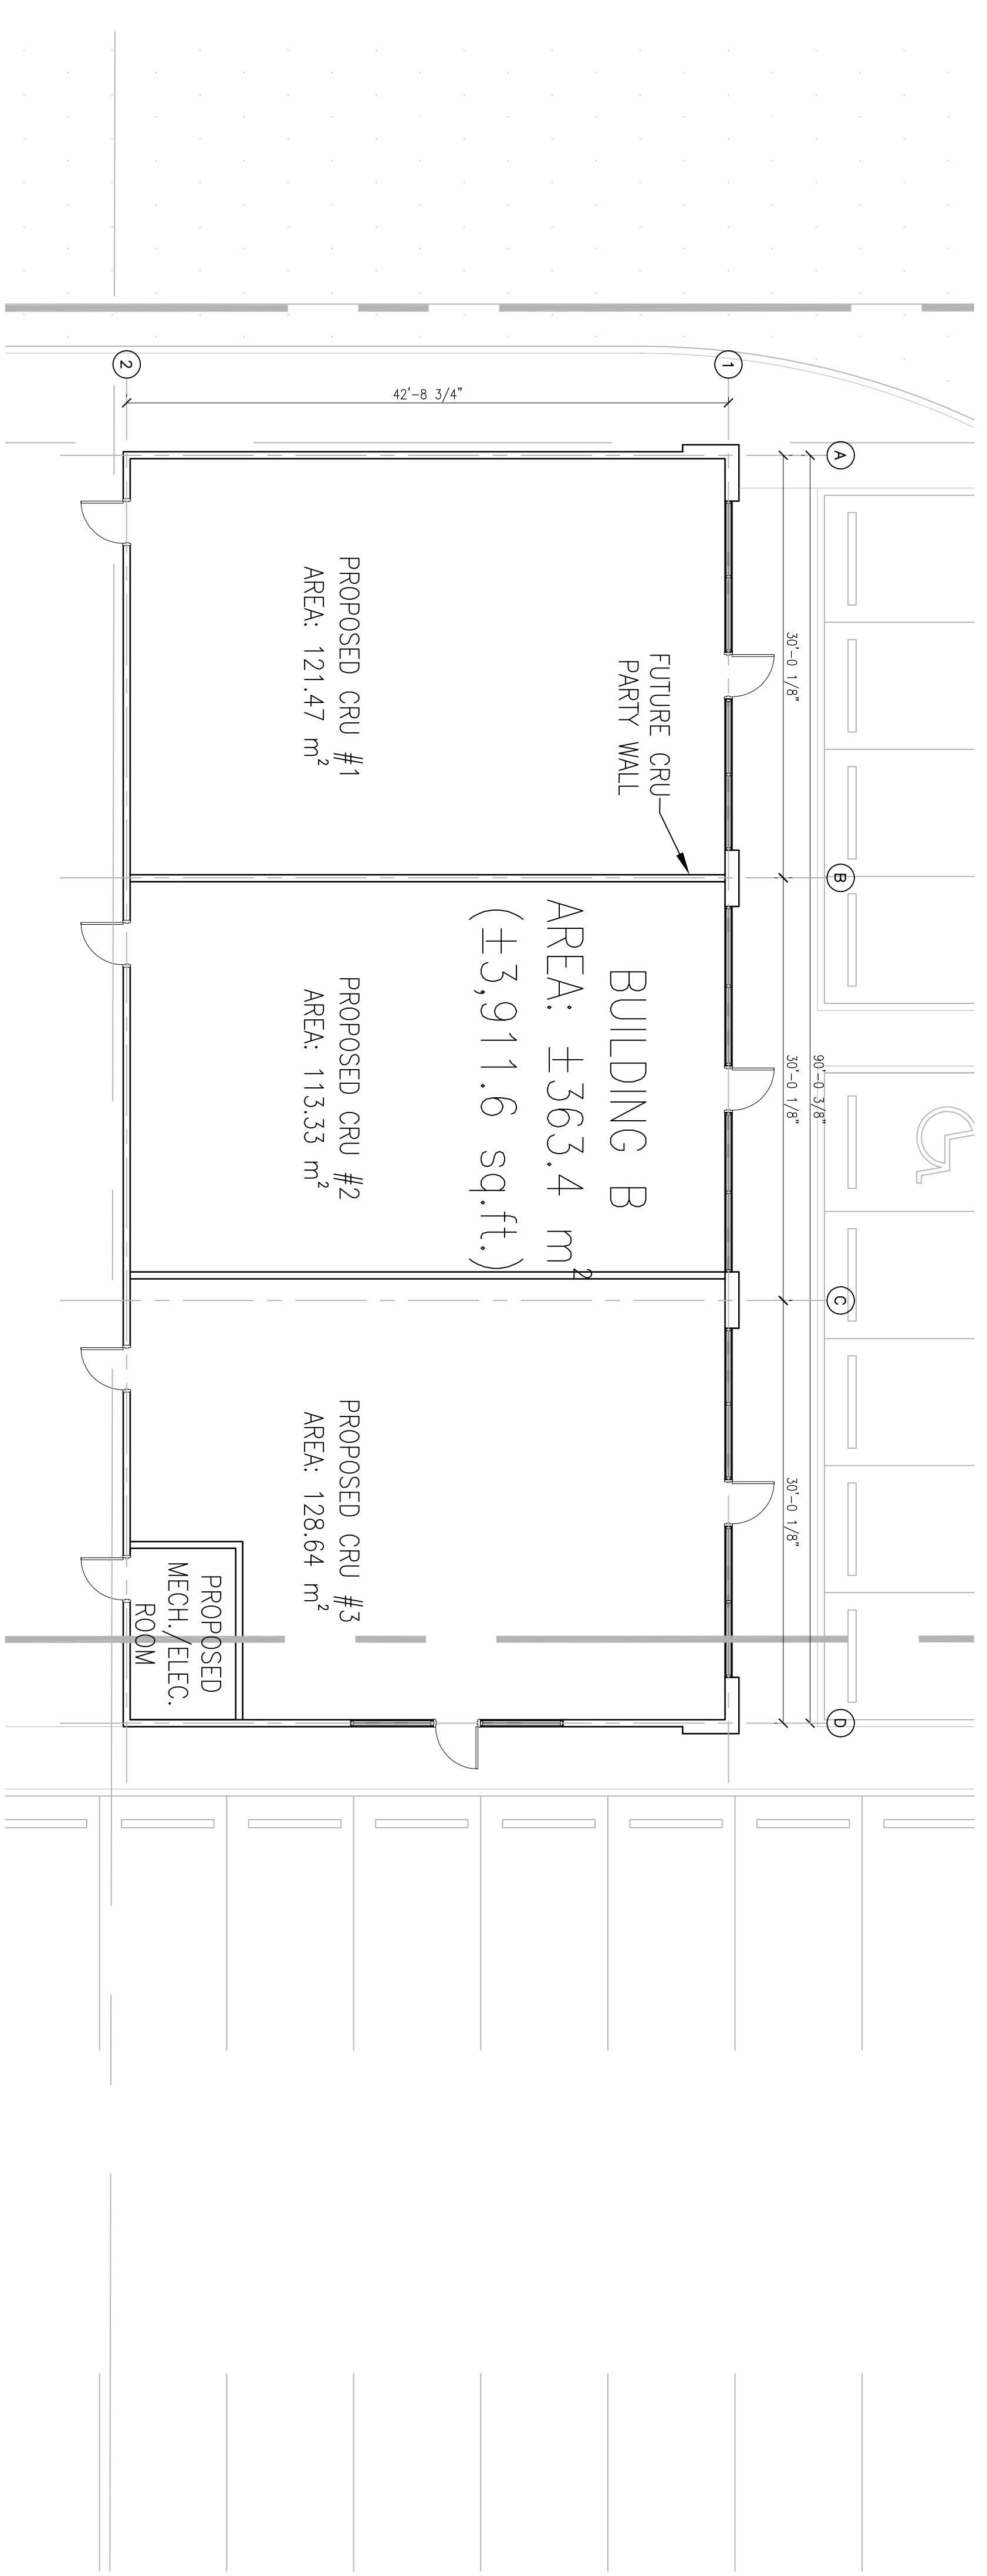

2 BUILDING B FLOOR PLAN  
A2.0  
1/8" = 1'-0"

ISSUED FOR CLIENT REVIEW  
PROGRESS SET  
May 15, 2015

NO	DO/REV/YR	REVISION
1	20/04/15	ISSUED FOR CLIENT REVIEW

**The Tarjan Group**  
ARCHITECTS  
INTERIOR DESIGN

1417 Kensington Road NW  
Calgary, Alberta T2N 3M1  
Bus: (403) 265-3100  
Fax: (403) 237-7486  
Email: info@tarjangurop.com

PROJECT: OLDS SUNCOR  
ADDRESS: 46 AVENUE, 46 STREET, OLDS, ALBERTA  
LOT 1, BLOCK 51, PLAN 3561 FN  
C.O.P.T. 141 319 187  
C.O.P. IN THE S.E. 1/4 SEC. 5-33-1-W5M

SCALE	TRADE	DATE
		JUNE 2014

DRAWING: DRAWING

**FLOOR PLANS**

DESIGNED	CHECKED
T.N.	

DRAWN	JOB NO.
T.N.	1415

DWG No. A2.0